




CARL JACK PRESTWOOD, JR.
DEED BOOK 807; PAGE 25

SUSAN BETH BRAY
DEED BOOK 670; PAGE 31

GRAPHIC SCALE

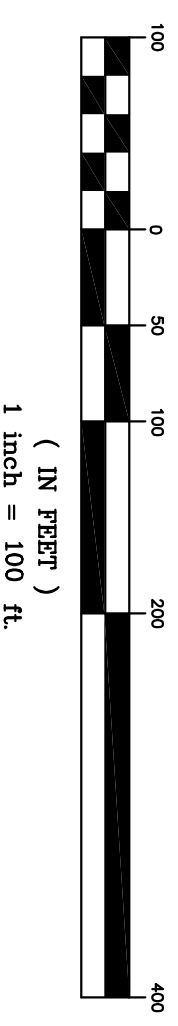

3.81 ACRES TOTAL
0.56 ACRES IN EASEMENT

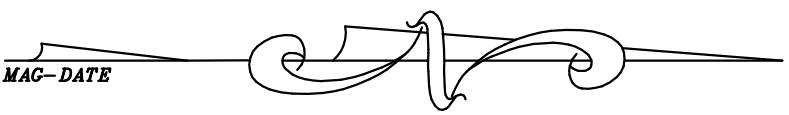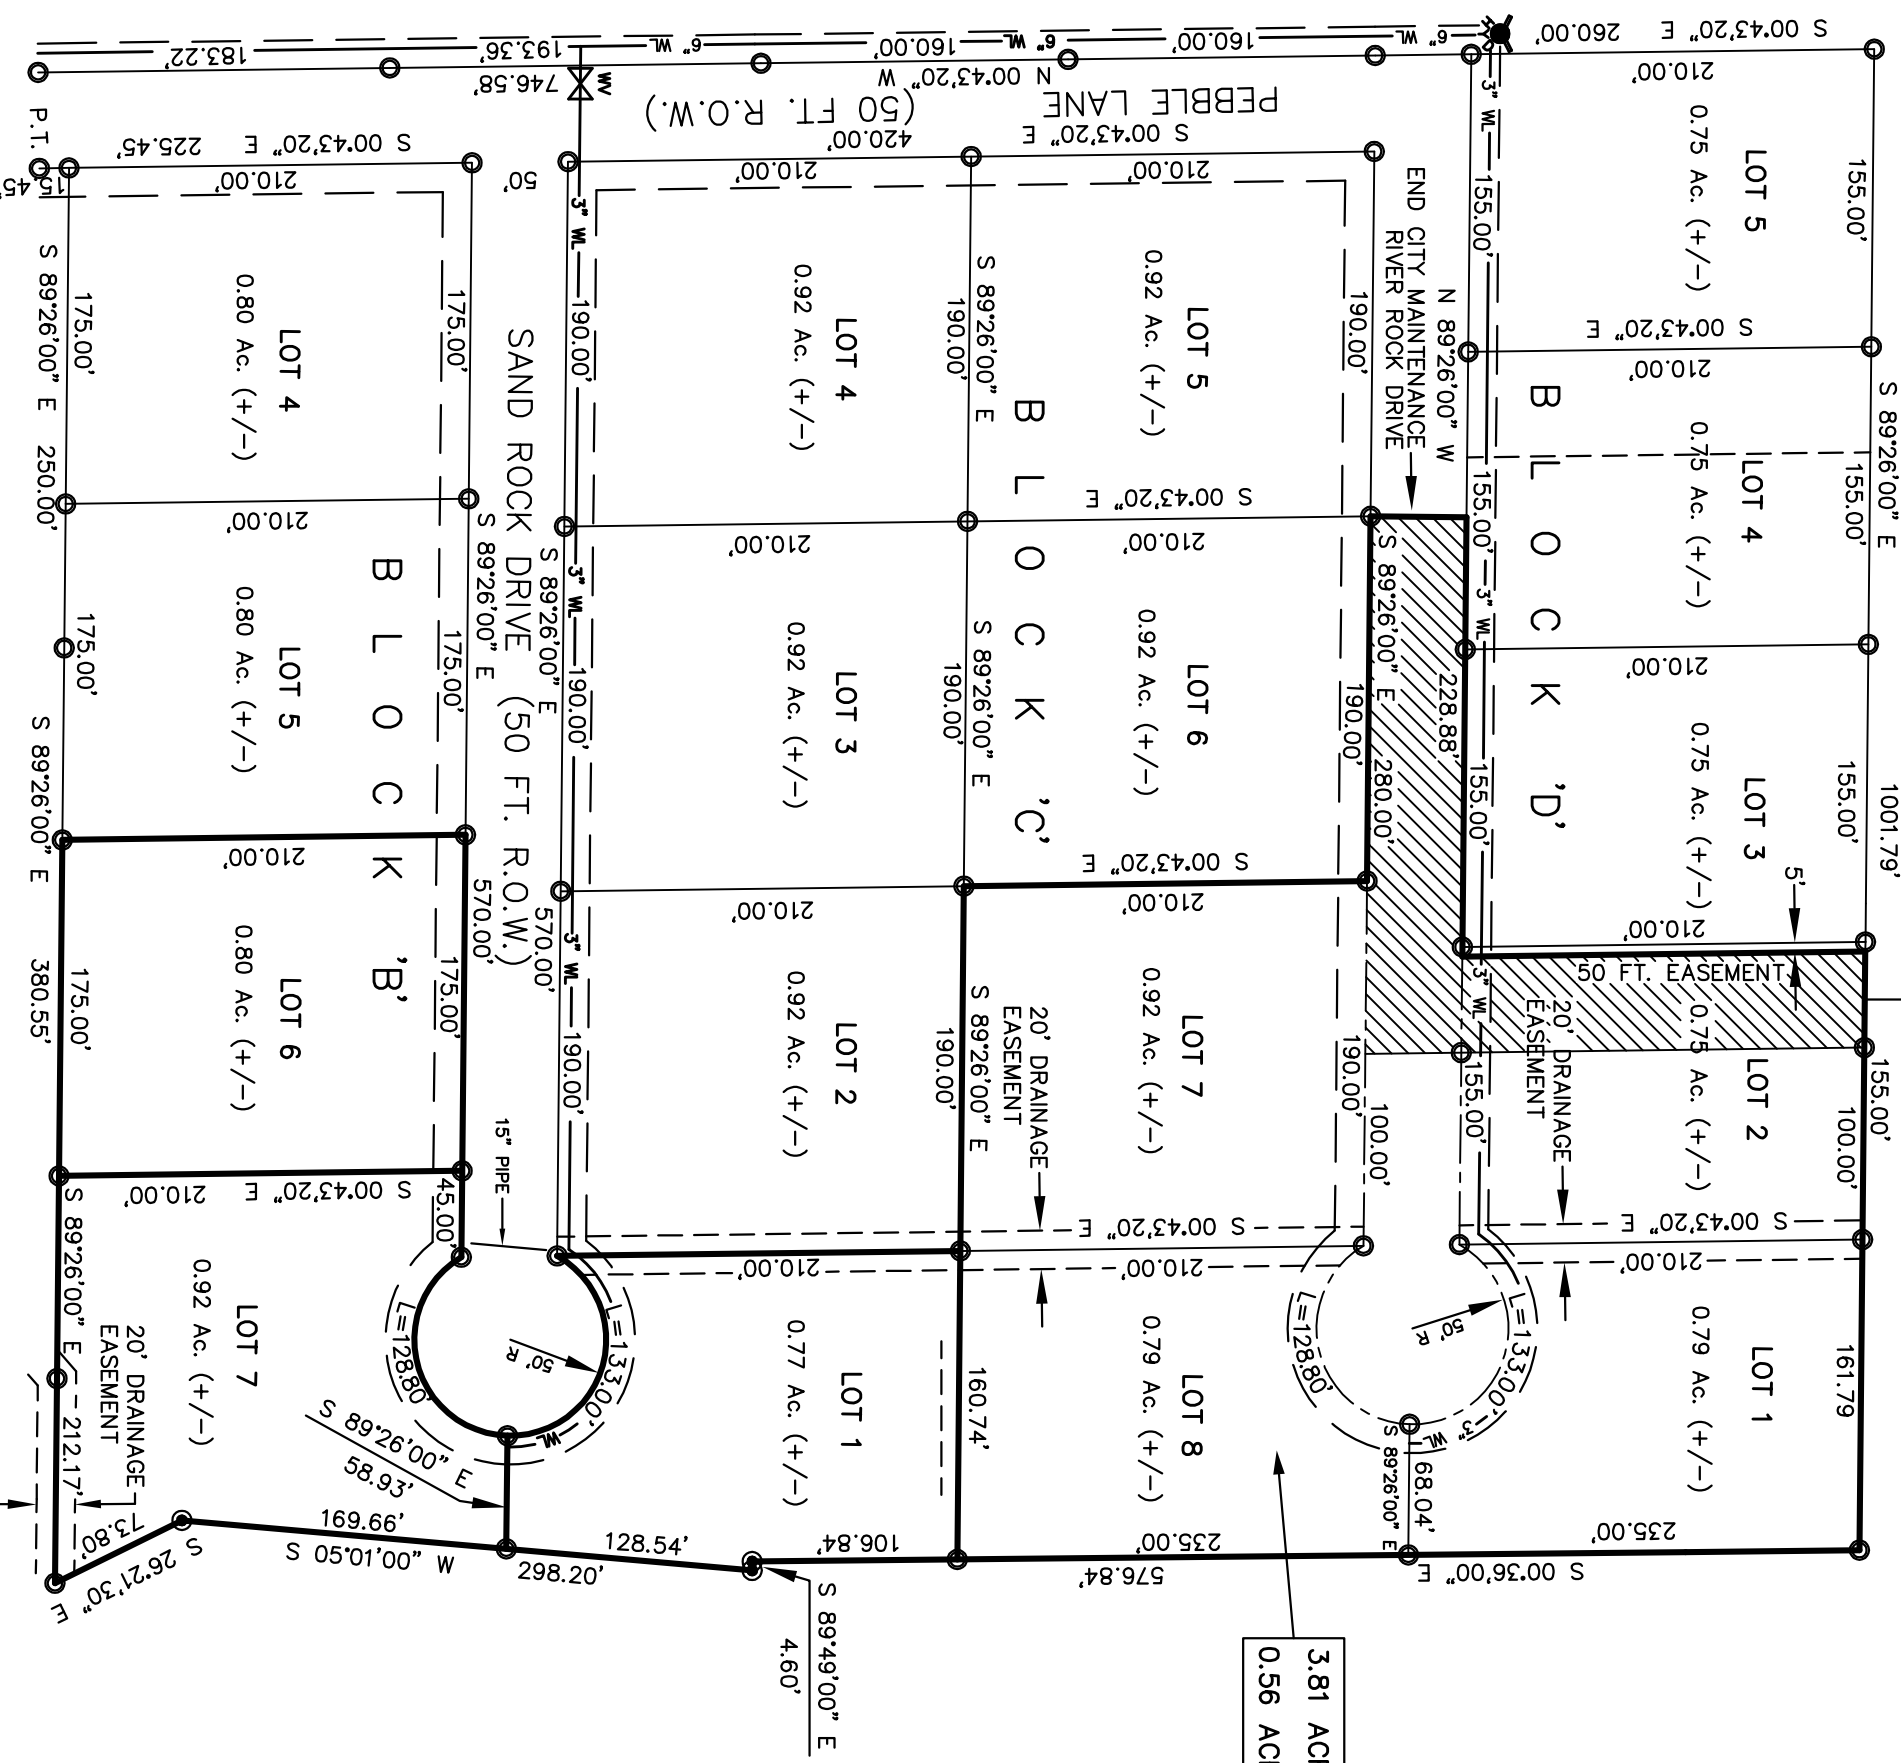

STONEBROOK SUBDIVISION
PLAT BOOK 7, PAGE 196, SLIDE 197

AUCTION PLAT
FOR
PHILLIPS ENTERPRISES, LLC
IN

SECTION 32, TOWNSHIP 6 SOUTH, RANGE 8 EAST
TOWN OF SYLVANIA, DEKALB COUNTY, ALABAMA

PHILLIPS ENGINEERING, INC.
CONSULTING ENGINEER & LAND SURVEYOR
615 OAK GROVE ROAD
SYLVANIA, ALABAMA 35988
TELEPHONE (256) 638-2021
DATE: 04-05-19
DWG. BY: B. LUTHER JOB NO. 19-011A