

CONCEPT PLAN FOR

NORTH GEORGIA NATIONAL BANK


BEING PART OF THE POSEY DOOLEY FARM
IN THE 3rd DISTRICT 4th SECTION
POLK COUNTY & FLOYD COUNTY GEORGIA
SCALE 1" = 300' MAY 20, 2013



ALL DISTANCES ARE APPROXIMATE



FOR REVIEW ONLY
NOT FOR RECORDING

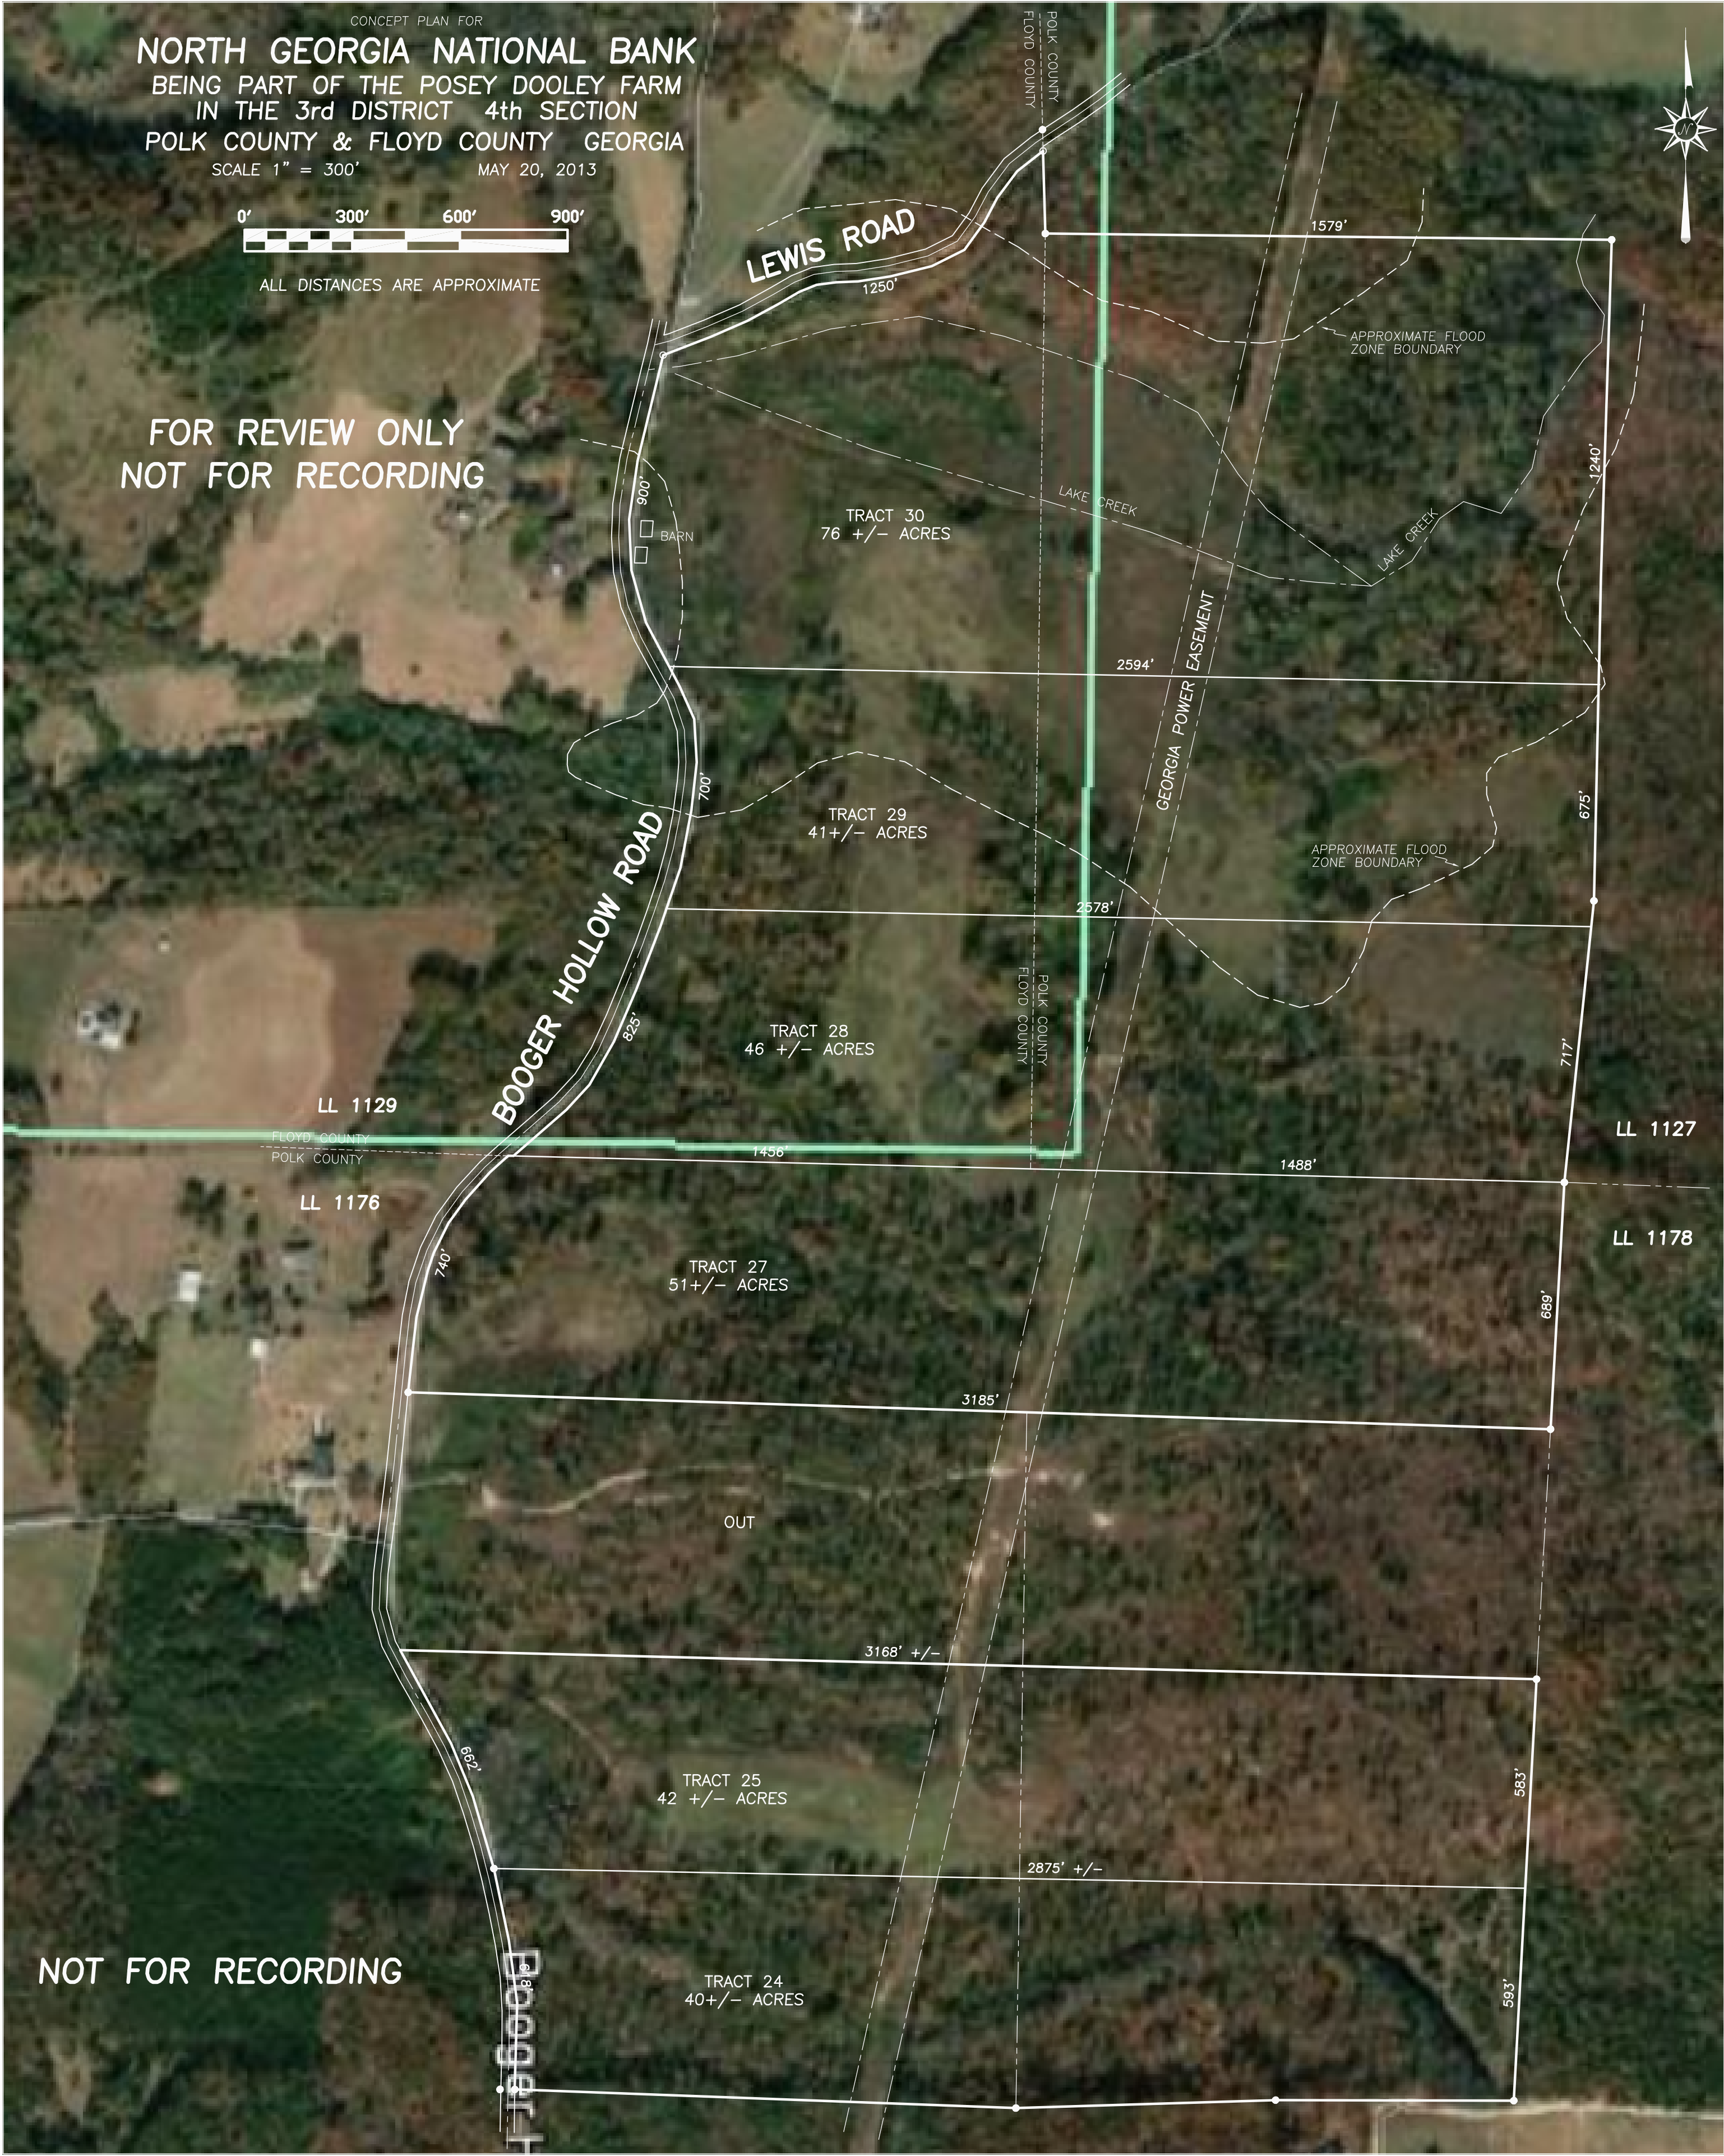

LEWIS ROAD

BOOGER HOLLOW ROAD

GEORGIA POWER EASEMENT

TRACT 30
76 +/- ACRES

TRACT 29
41 +/- ACRES

TRACT 28
46 +/- ACRES

TRACT 27
51 +/- ACRES

TRACT 25
42 +/- ACRES

TRACT 24
40 +/- ACRES

OUT

BARN

APPROXIMATE FLOOD ZONE BOUNDARY

APPROXIMATE FLOOD ZONE BOUNDARY

LL 1129

LL 1176

LL 1127

LL 1178

NOT FOR RECORDING

BOOGER HOLLOW ROAD